
90383 - Mr Kerry O'Neill & Remediation (NZ) Limited, NZ Limited (1460 Mokau Rd - PH: 06-7544151 - LMO: Crofskey, B

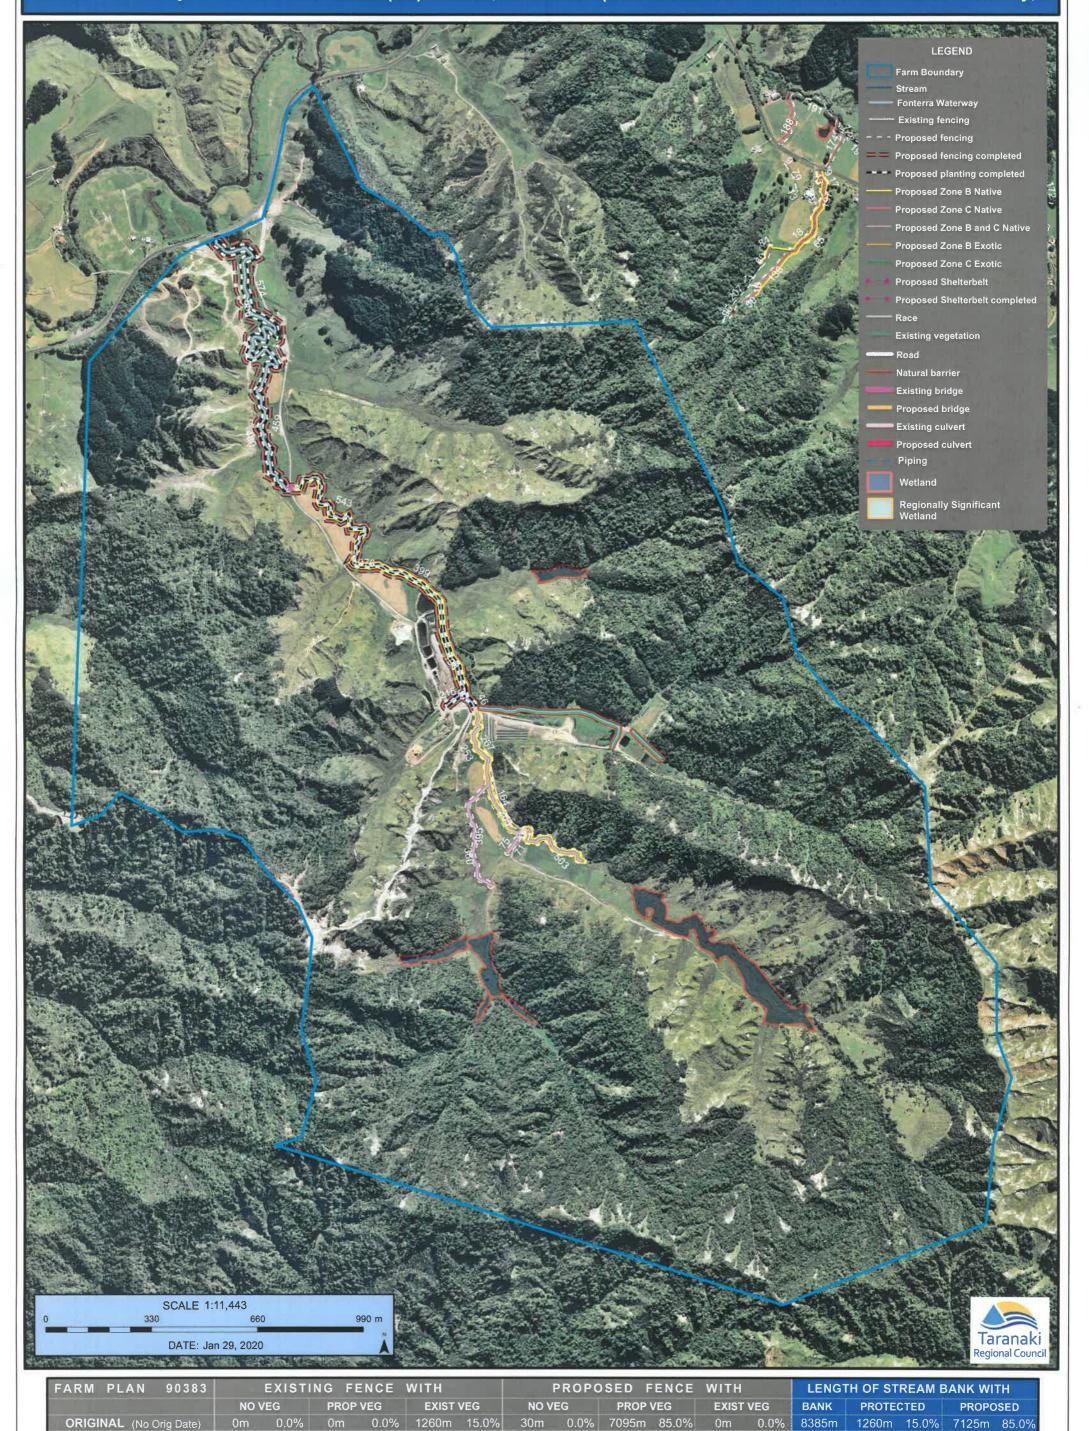

6135m 73.0% 2250m 27.0%

68% of recommended work

8385m

4845m

0m

PLANTING:

CURRENT (29/01/2020)

WORK DONE: (m) (%)

30m 0.0%

4875m

FENCING:

0.0% 6105m 73.0%

68% of recommended work

0.0% 2250m 27.0%