


Option 1


legend	
	NEW BUILDINGS/ADDITIONS
	ALTERATIONS
	NEW COVERED SEATING
	NEW UN-COVERED SEATING

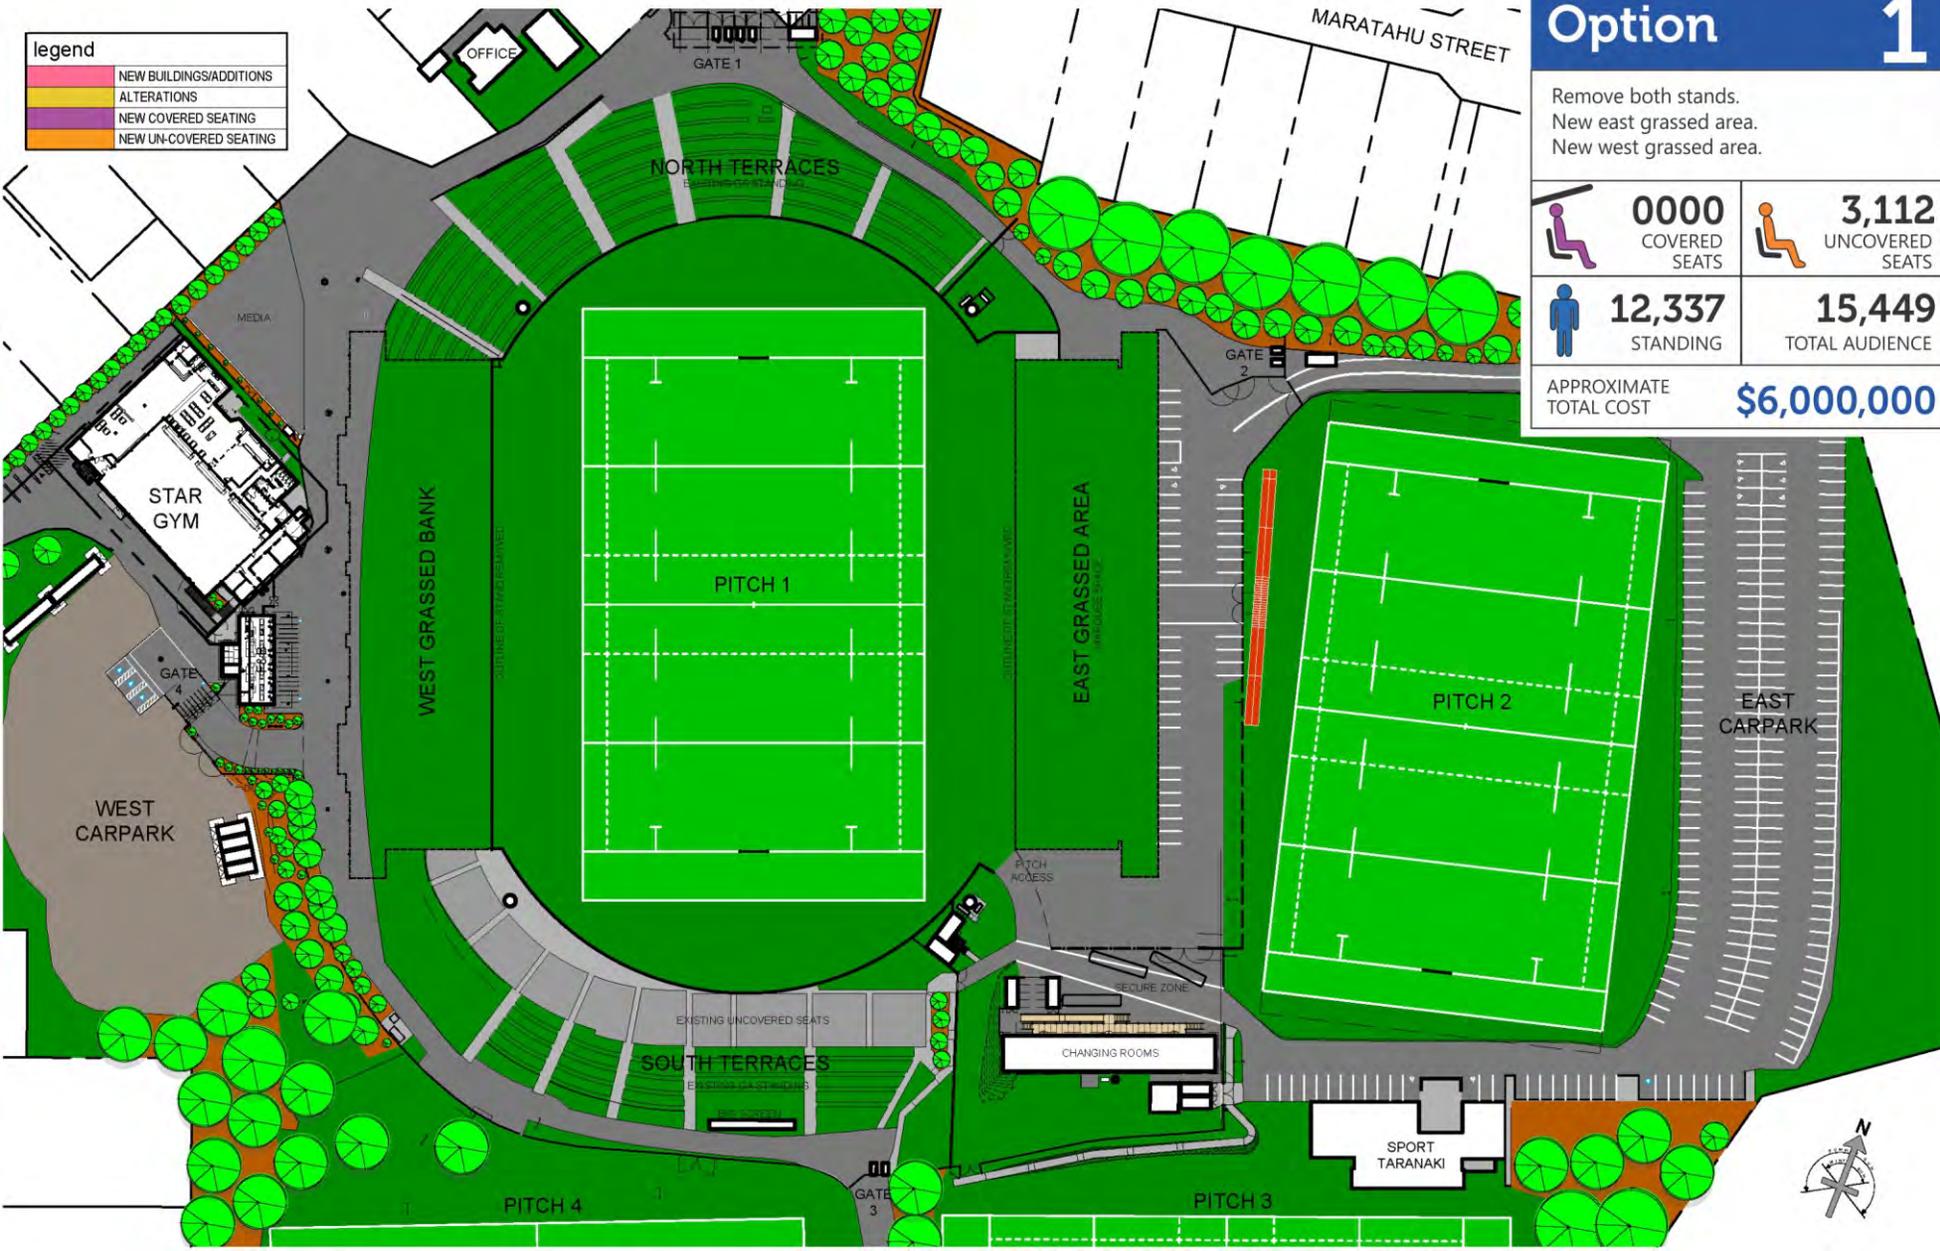

Option 1	
Remove both stands. New east grassed area. New west grassed area.	
 0000 COVERED SEATS	 3,112 UNCOVERED SEATS
 12,337 STANDING	15,449 TOTAL AUDIENCE
APPROXIMATE TOTAL COST	\$6,000,000

Option 2

Legend	
	NEW BUILDINGS/ADDITIONS
	ALTERATIONS
	NEW COVERED SEATING
	NEW UN-COVERED SEATING

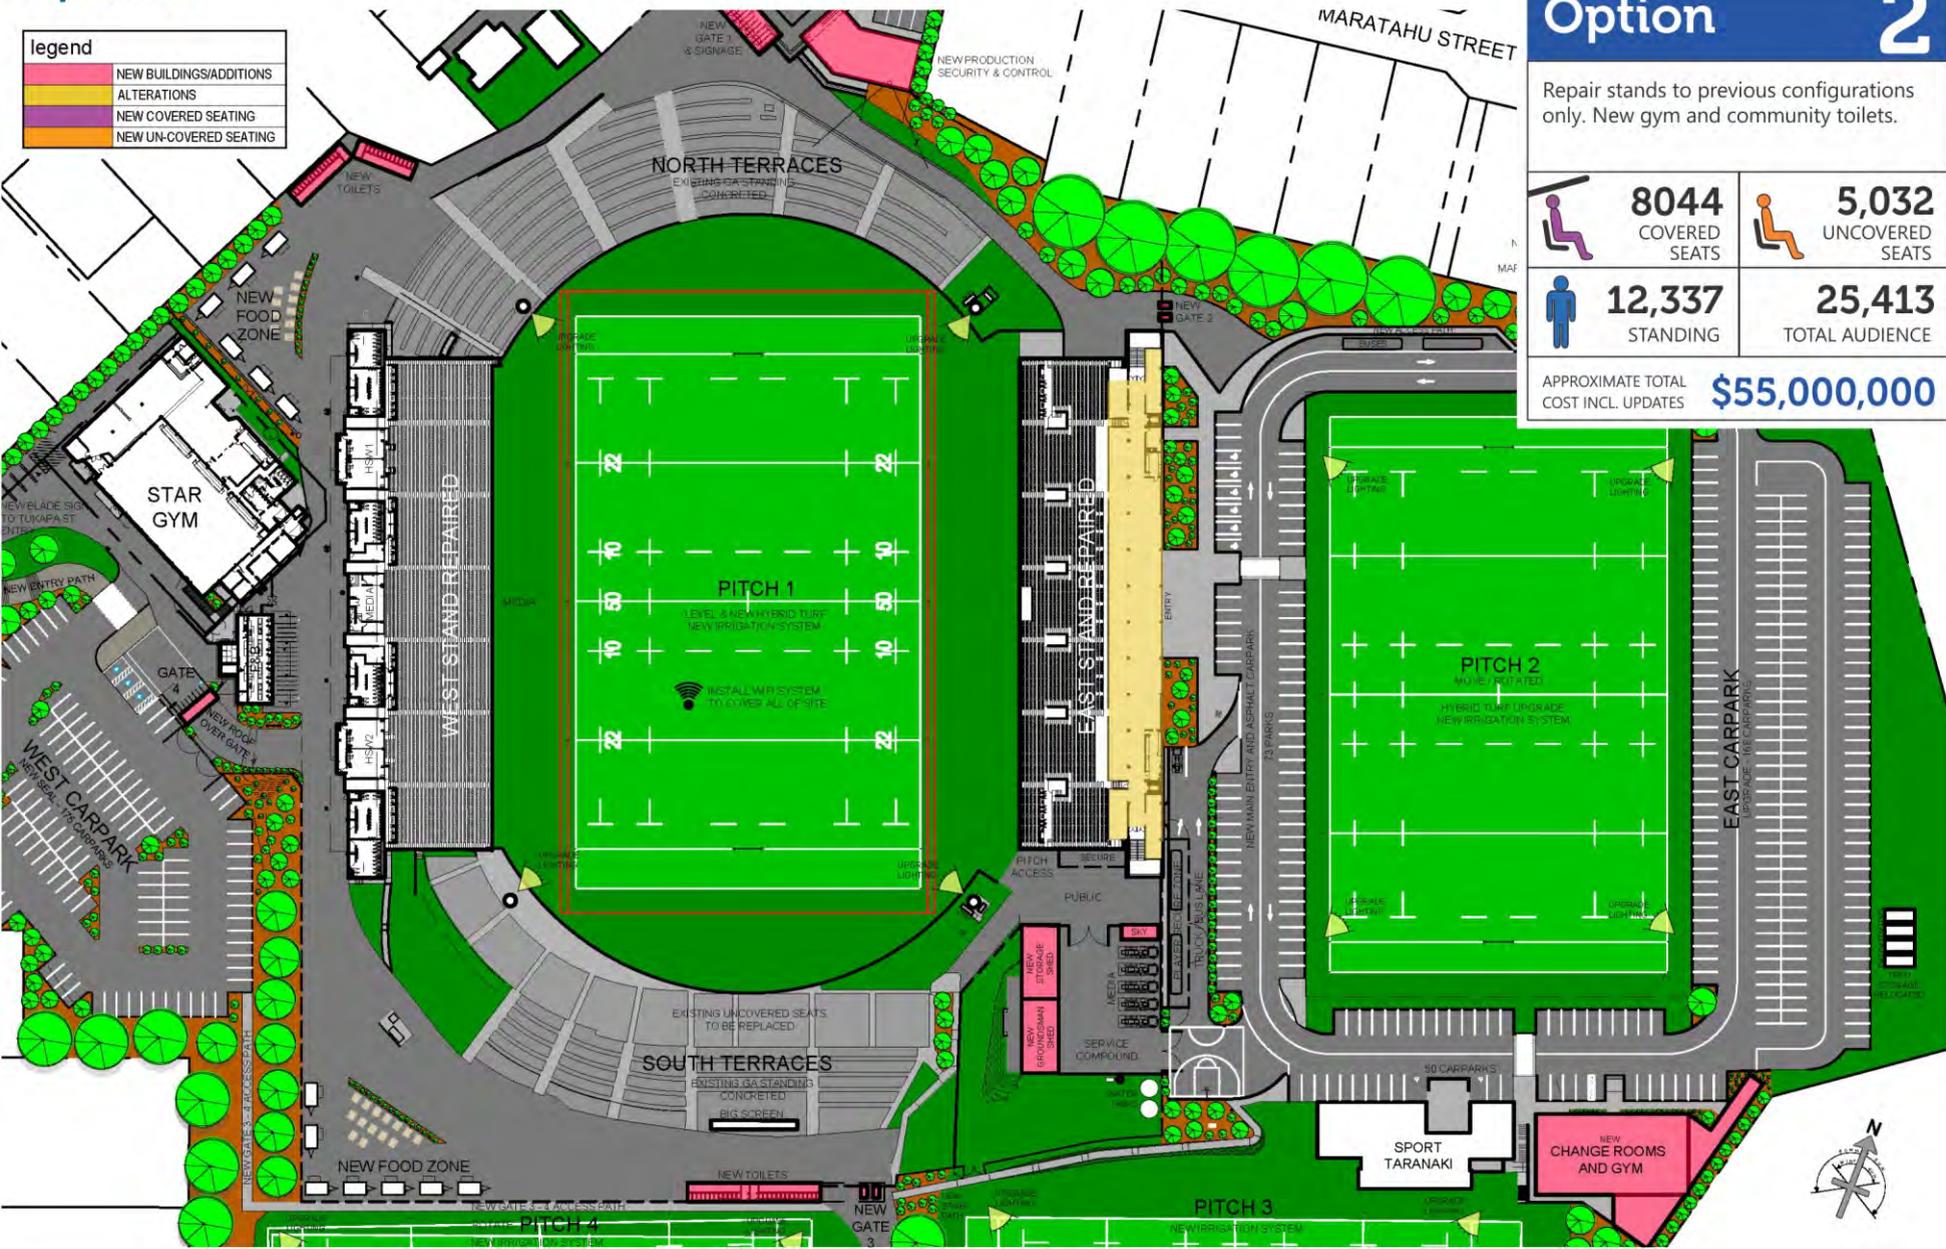

Option 2

Repair stands to previous configurations only. New gym and community toilets.

 8044 COVERED SEATS	 5,032 UNCOVERED SEATS
 12,337 STANDING	25,413 TOTAL AUDIENCE
APPROXIMATE TOTAL COST INCL. UPDATES \$55,000,000	


Option 3

Option 3

Repair east stand to previous configuration only. New gym and community toilets. Add permanent seating to front of east and west stands.

 8044 COVERED SEATS	 6,552 UNCOVERED SEATS
 12,337 STANDING	26,933 TOTAL AUDIENCE

APPROXIMATE TOTAL COST INCL. UPDATES **\$57,000,000**

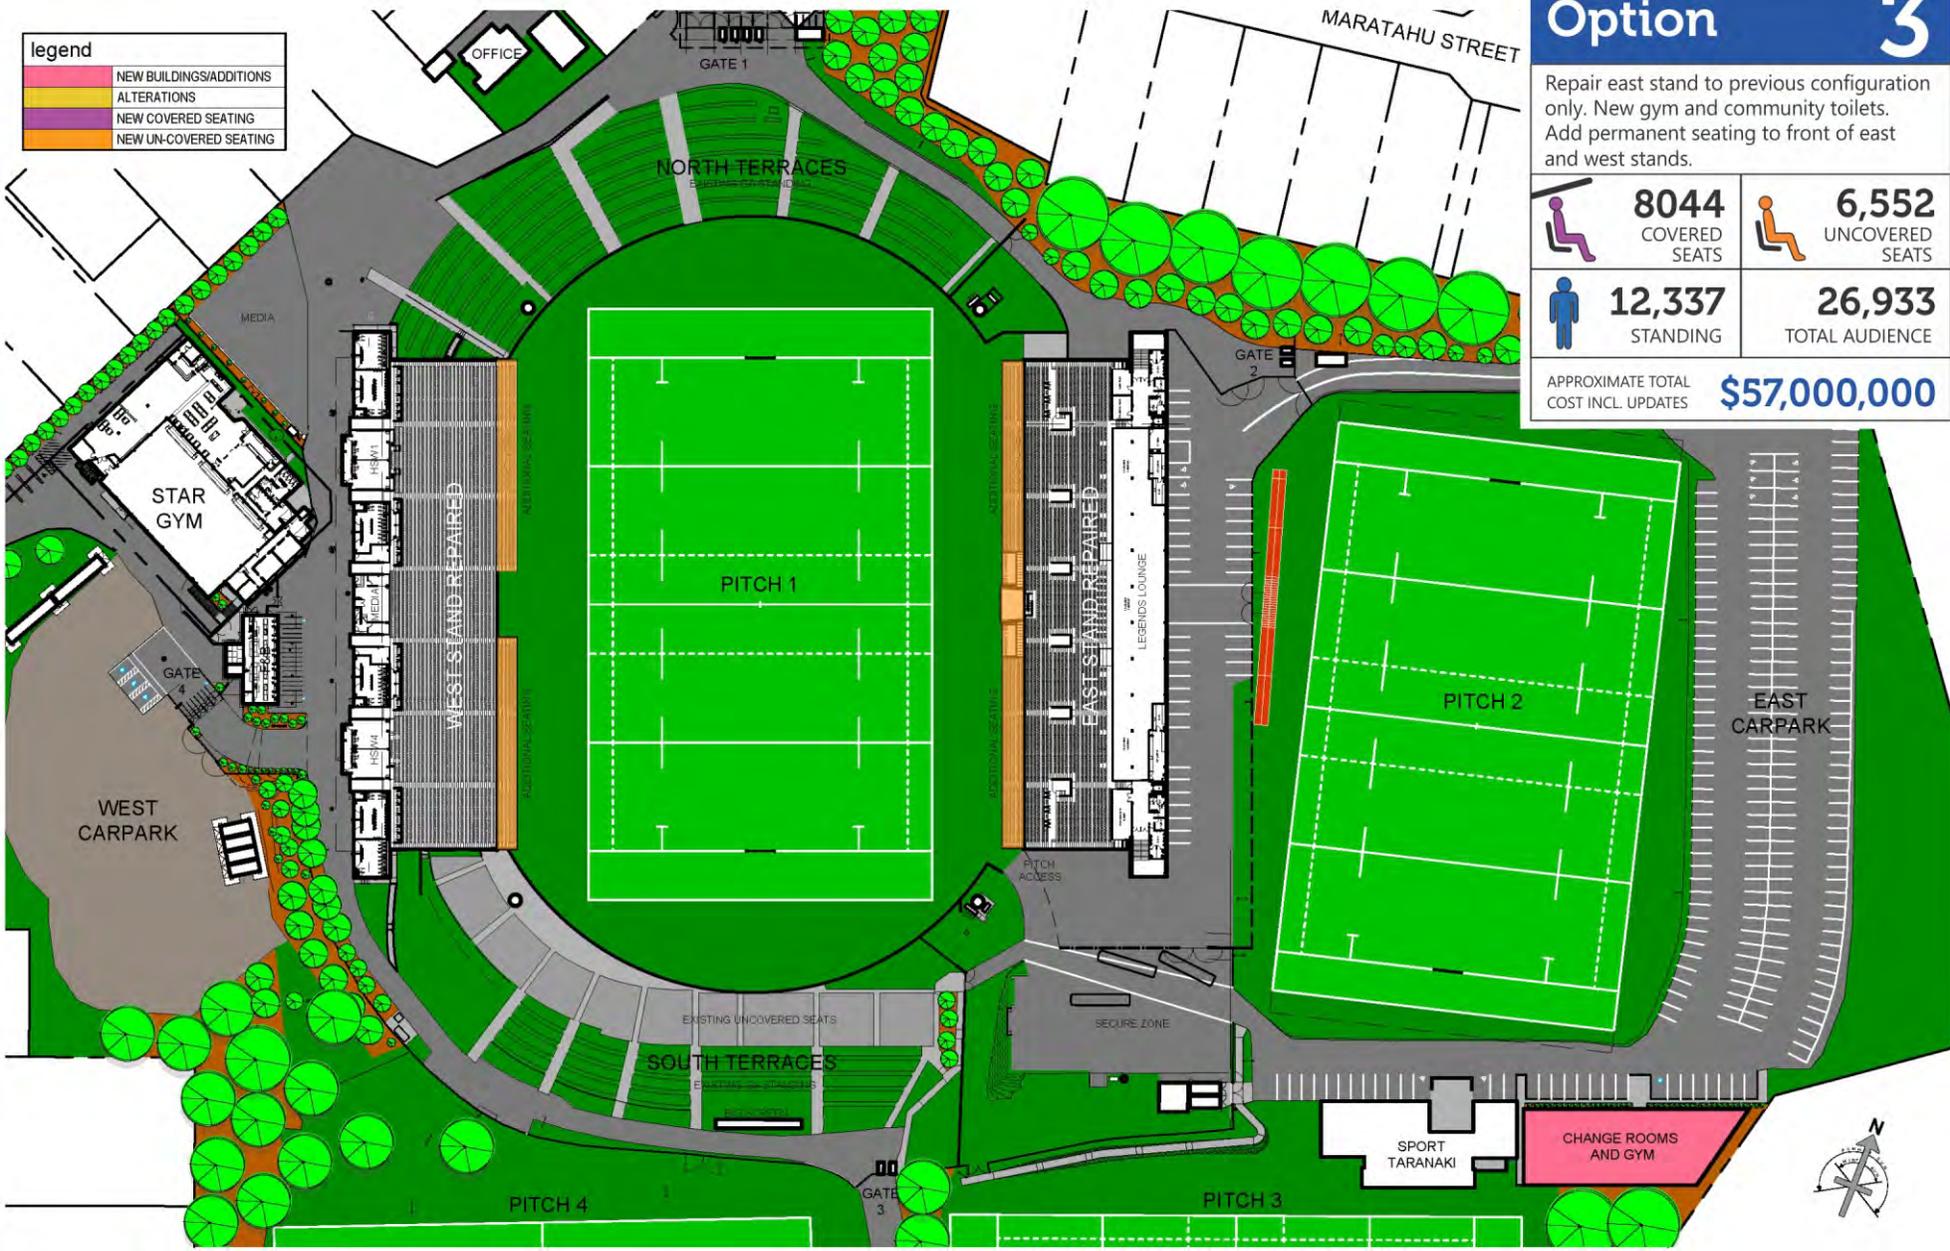


Option 4


Option 4

legend	
	NEW BUILDINGS/ADDITIONS
	ALTERATIONS
	NEW COVERED SEATING
	NEW UN-COVERED SEATING

Repair west stand. Repair east stand with addition. Add permanent seating to front of east and west stands. New gym and community toilets.	
 8044 COVERED SEATS	 4,712 UNCOVERED SEATS
 12,337 STANDING	25,093 TOTAL AUDIENCE
APPROXIMATE TOTAL COST INCL. UPDATES	\$69,000,000

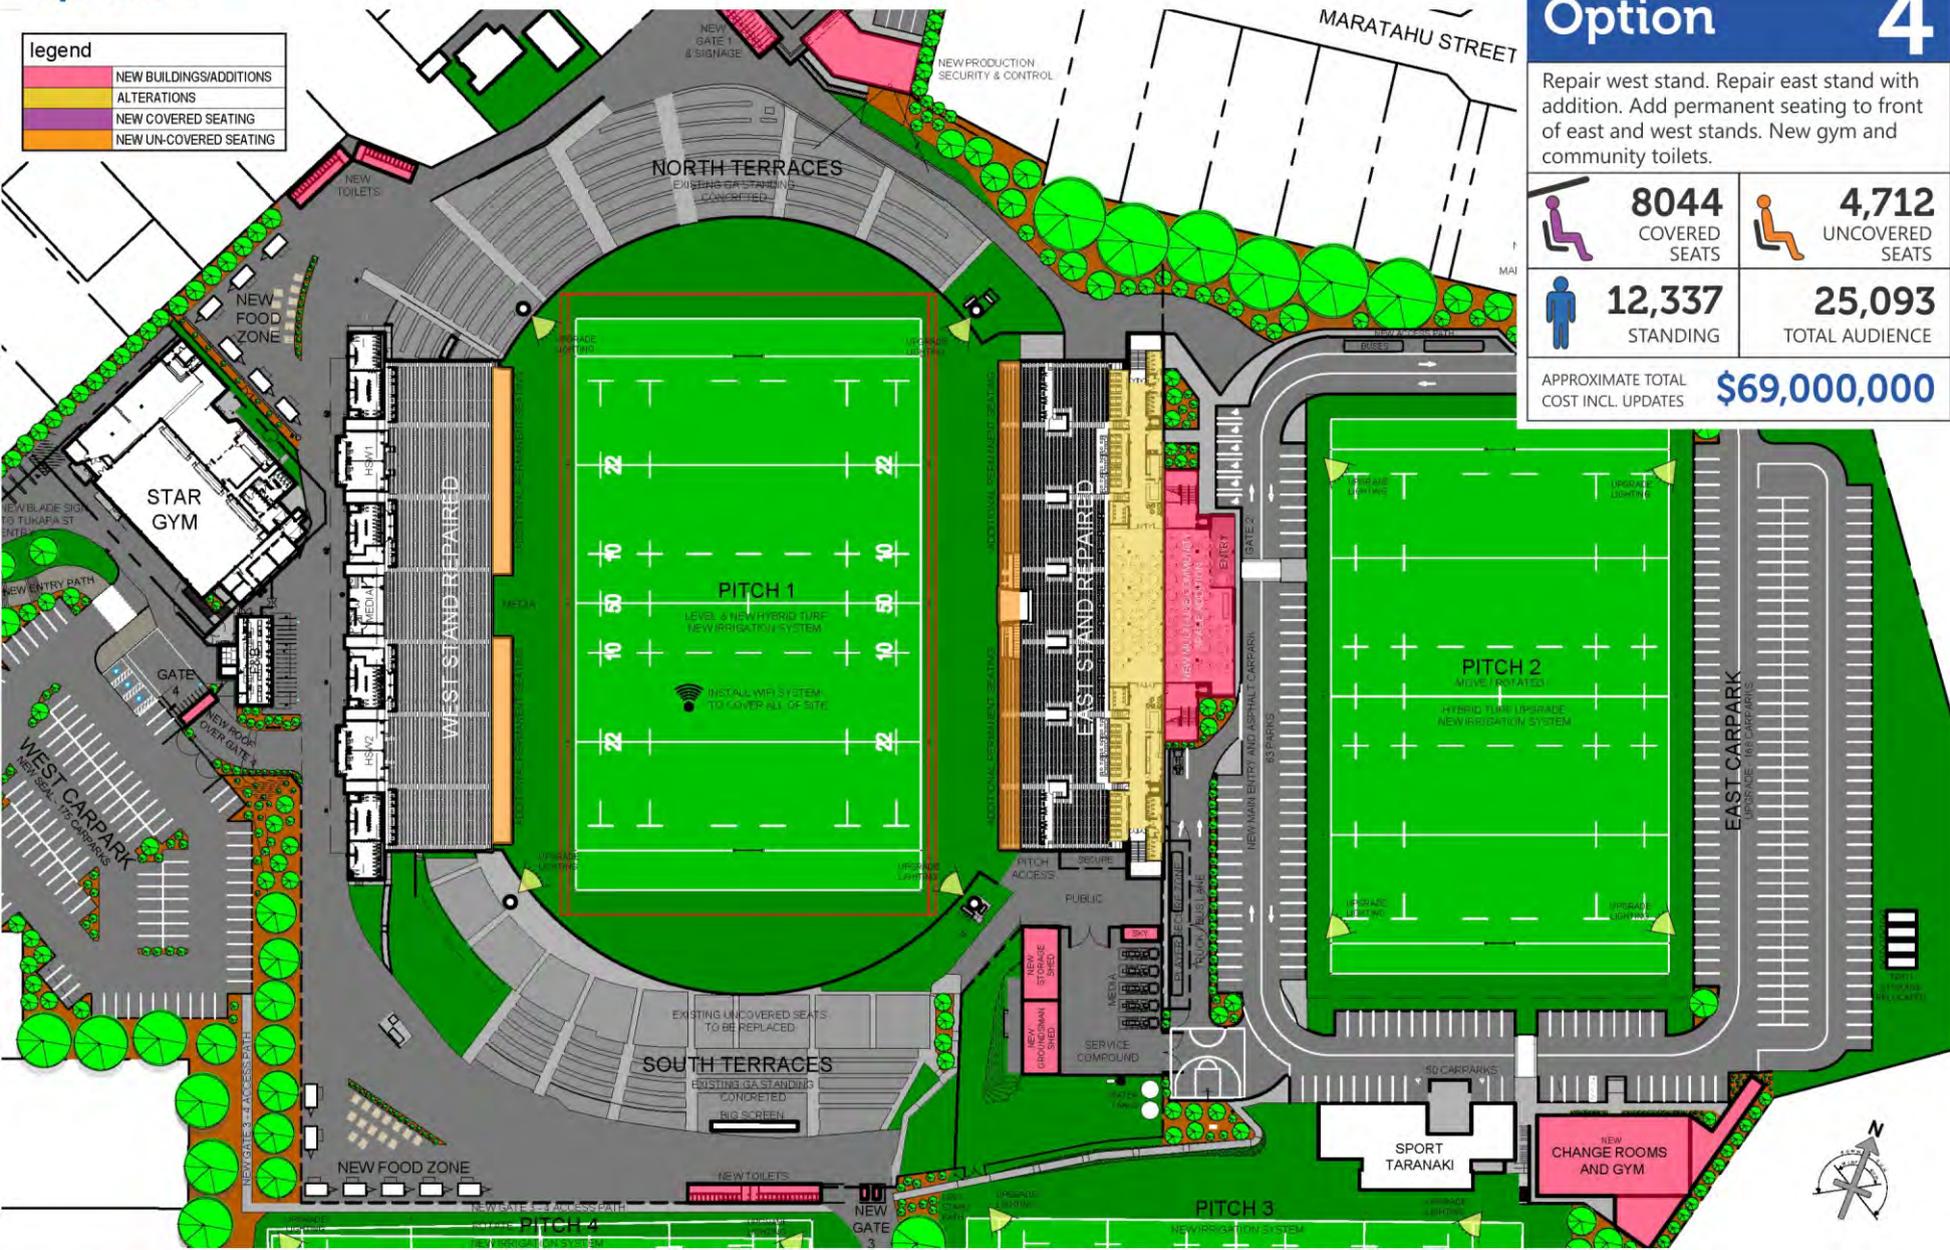

legend	
	NEW BUILDINGS/ADDITIONS
	ALTERATIONS
	NEW COVERED SEATING
	NEW UN-COVERED SEATING

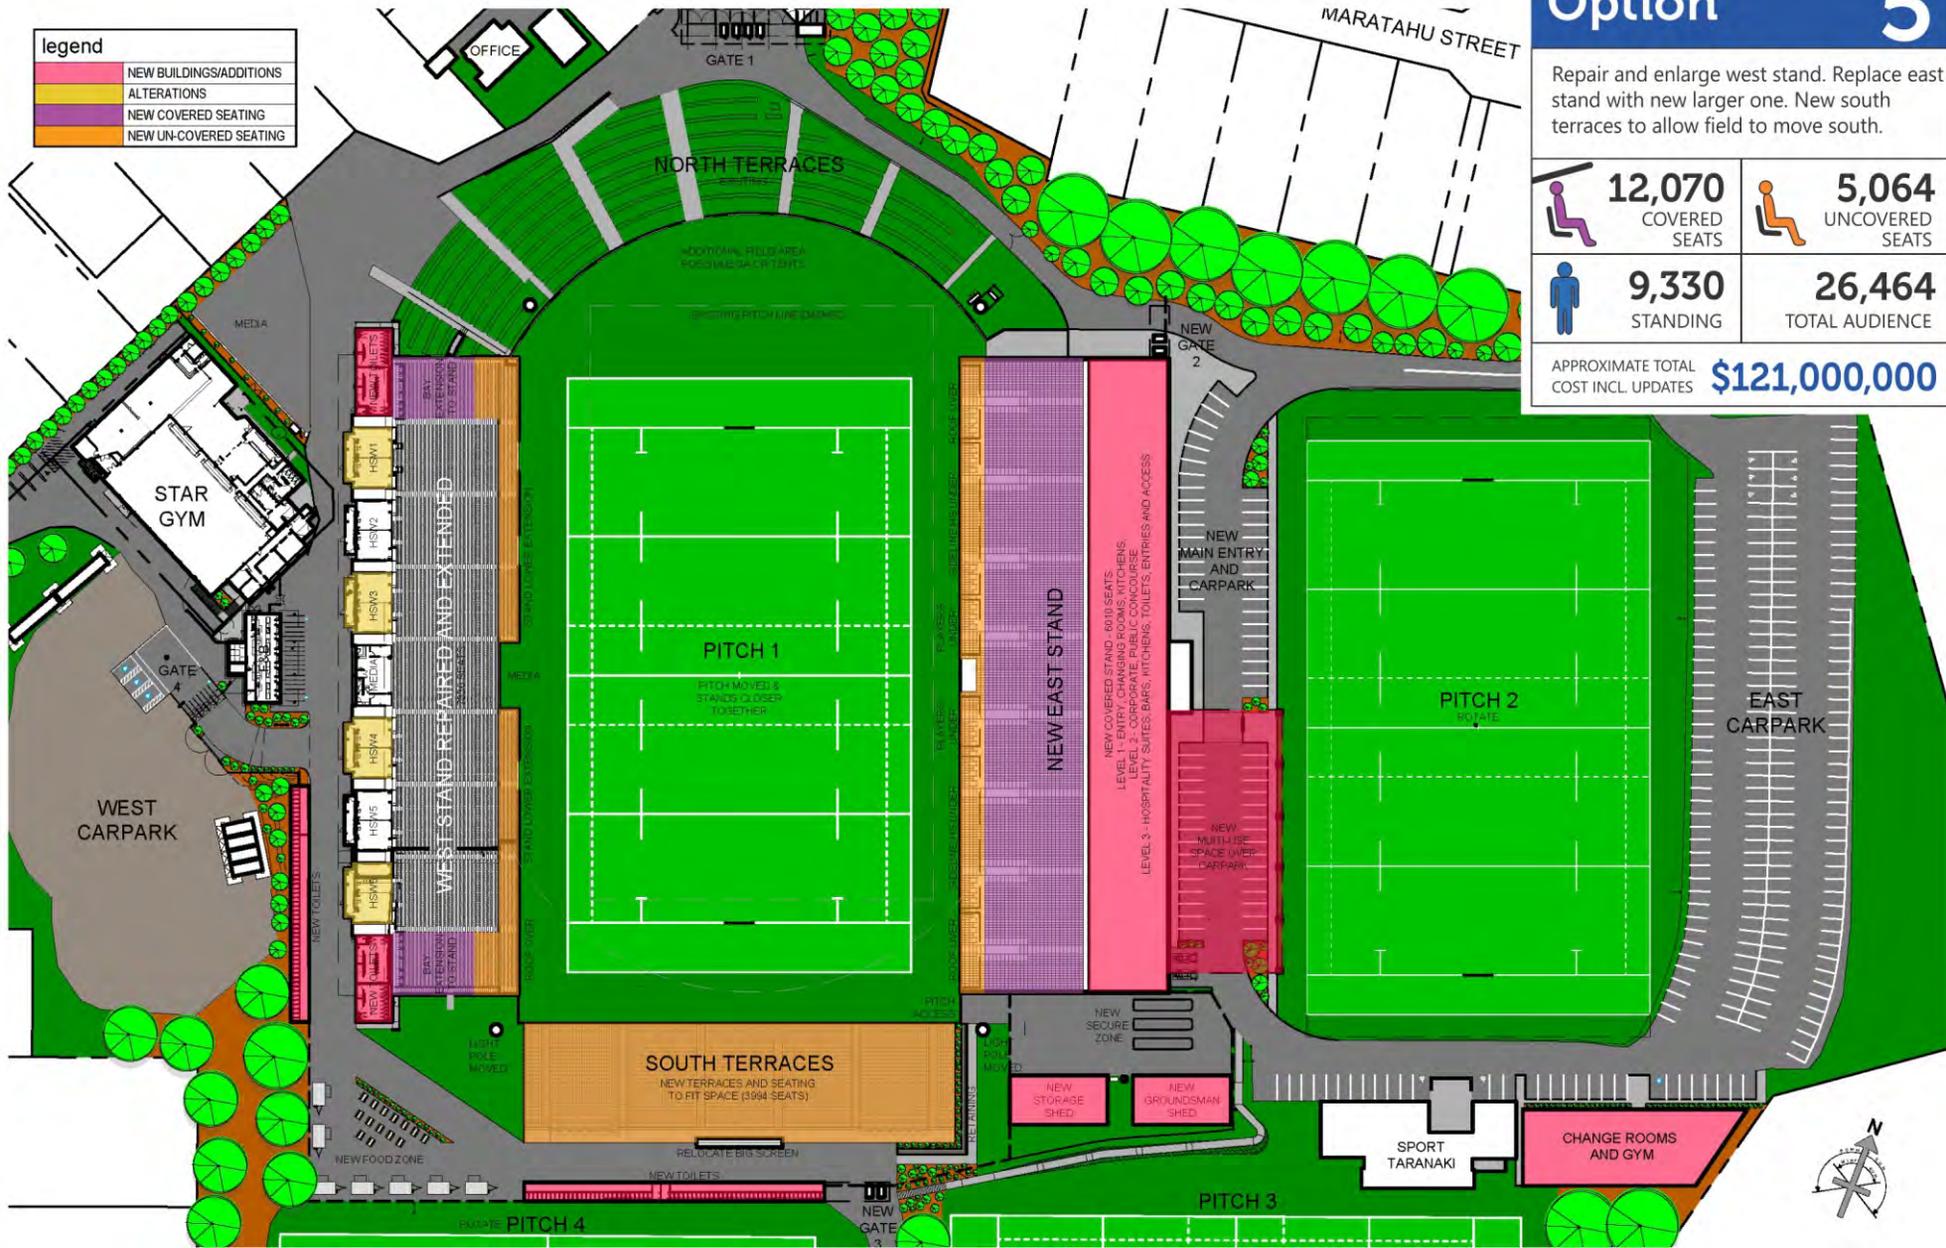

Option 5

Repair and enlarge west stand. Replace east stand with new larger one. New south terraces to allow field to move south.

	12,070 COVERED SEATS		5,064 UNCOVERED SEATS
	9,330 STANDING		26,464 TOTAL AUDIENCE
APPROXIMATE TOTAL COST INCL. UPDATES		\$121,000,000	




legend	
	NEW BUILDINGS/ADDITIONS
	ALTERATIONS
	NEW COVERED SEATING
	NEW UN-COVERED SEATING

Option 6

Repair and enlarge west stand.
Replace east stand with new larger one.
New south terraces to allow field to move south. New uncovered north stand.


12,070 COVERED SEATS	9,058 UNCOVERED SEATS
0 STANDING	21,128 TOTAL AUDIENCE

APPROXIMATE TOTAL COST INCL. UPDATES **\$133,000,000**

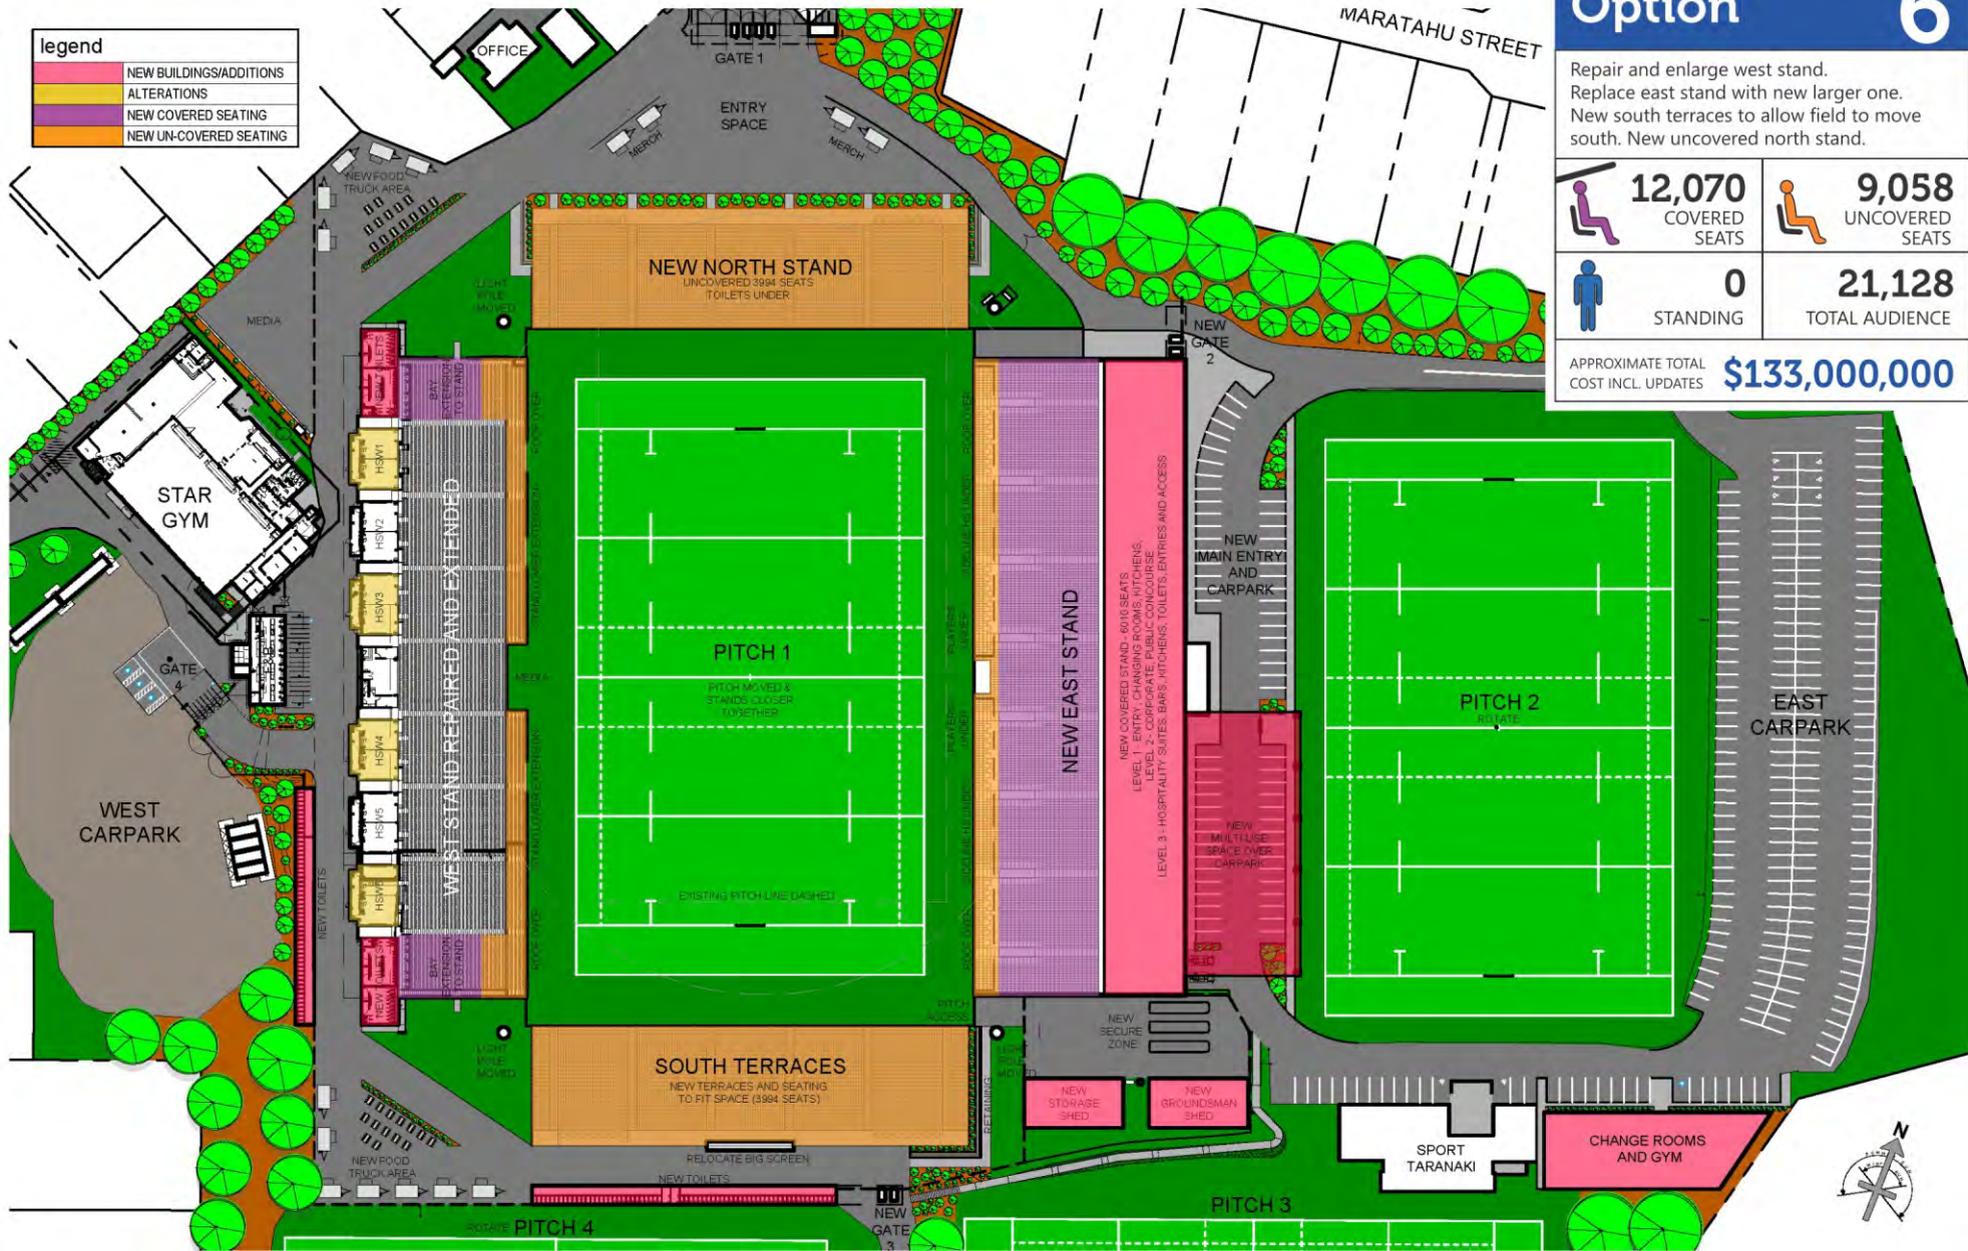

Option 7

legend	
	NEW BUILDINGS/ADDITIONS
	ALTERATIONS
	NEW COVERED SEATING
	NEW UN-COVERED SEATING

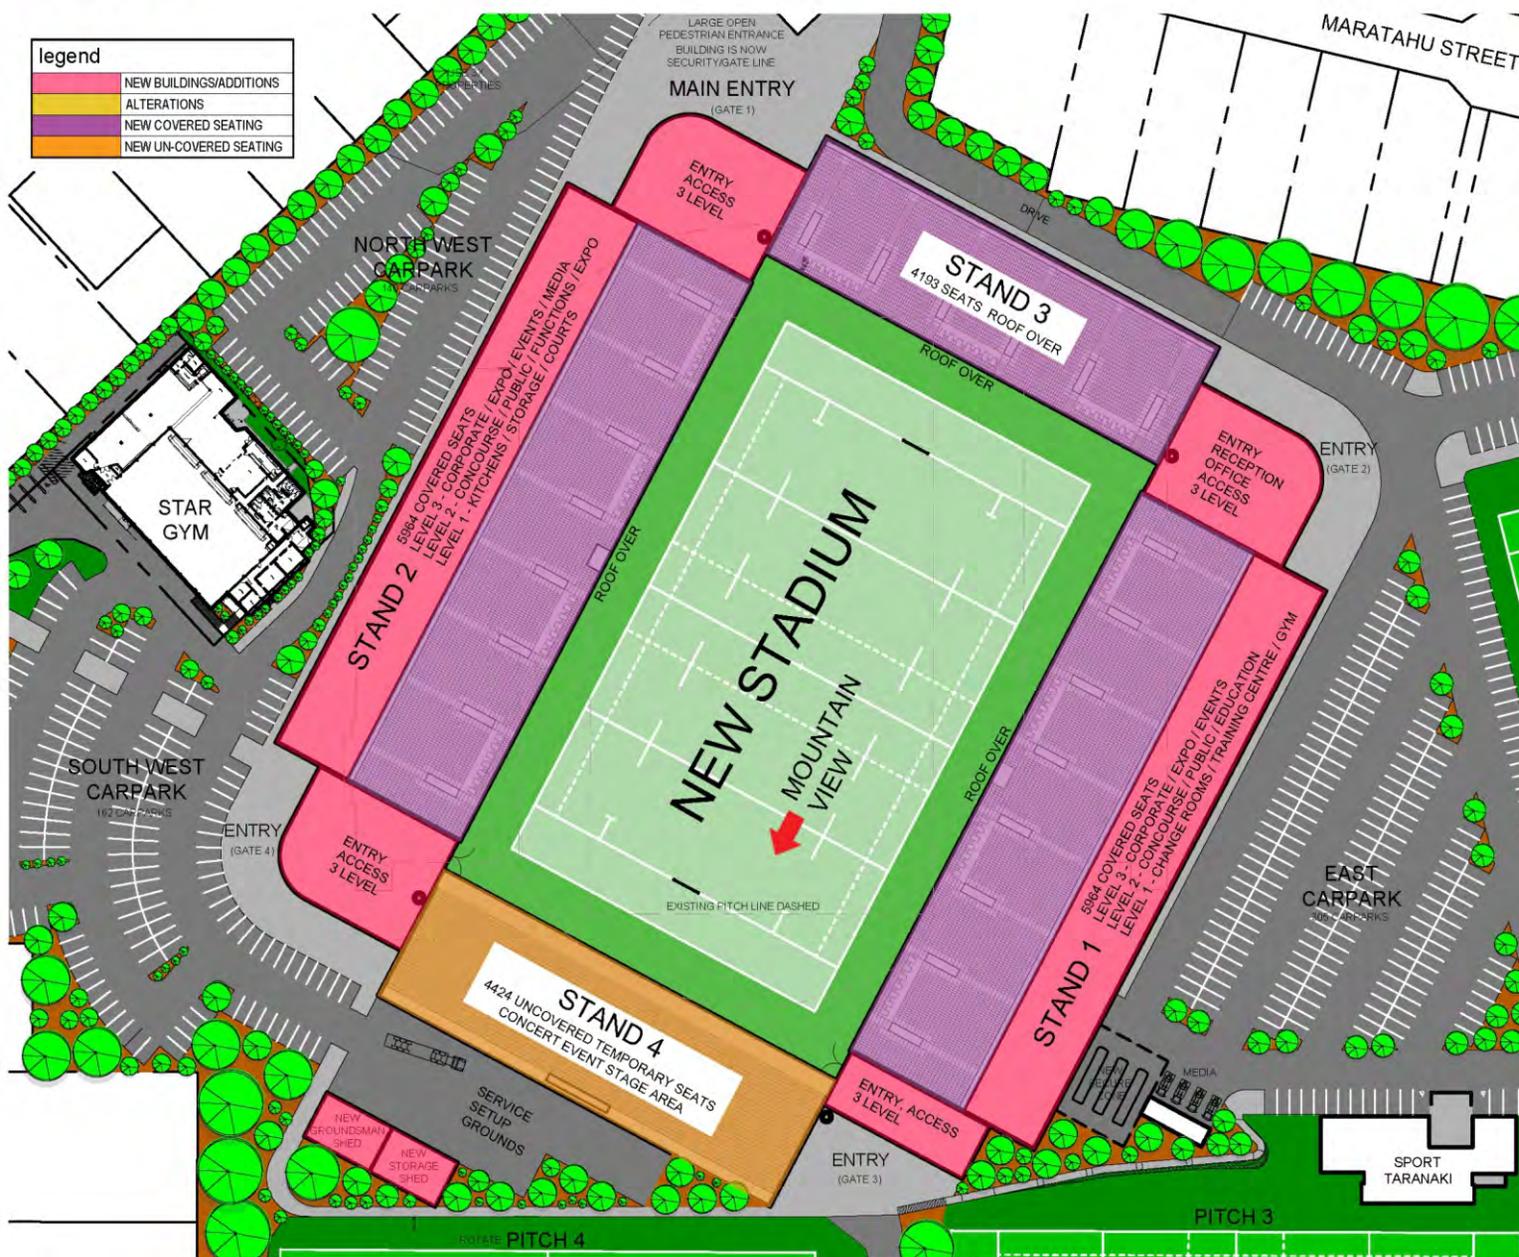

Option 7

New stadium on existing site. Covered stands on north, east and west. South stand uncovered with removable seating.

	16,121 COVERED SEATS		4,424 UNCOVERED SEATS
	0 STANDING		20,545 TOTAL AUDIENCE

APPROXIMATE TOTAL COST INCL. UPDATES **\$167,000,000**

